



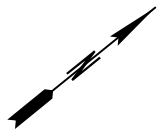

MATCH LINE
STA BX 15+00
SEE SHEET 21

MATCH LINE
STA MR 387+00
SEE SHEET 22

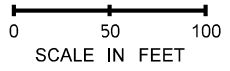

Washington State
Department of Transportation

LOCHNER



I-5
JBLM VICINITY
CONGESTION RELIEF PROJECT

3/3/2016
PLAN REF NO

SHEET
19
OF
30
SHEETS



MATCH LINE
 STA BX 23+00
 SEE SHEET 19

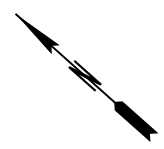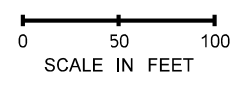


Washington State
 Department of Transportation
LOCHNER

I-5
 JBLM VICINITY
 CONGESTION RELIEF PROJECT


3/3/2016
 PLAN REF NO

SHEET
 20
 OF
 30
 SHEETS

MATCH LINE STA BX 15+00
SEE SHEET 19

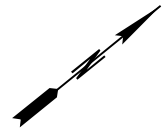

MATCH LINE STA TX 106+00
SEE SHEET 24

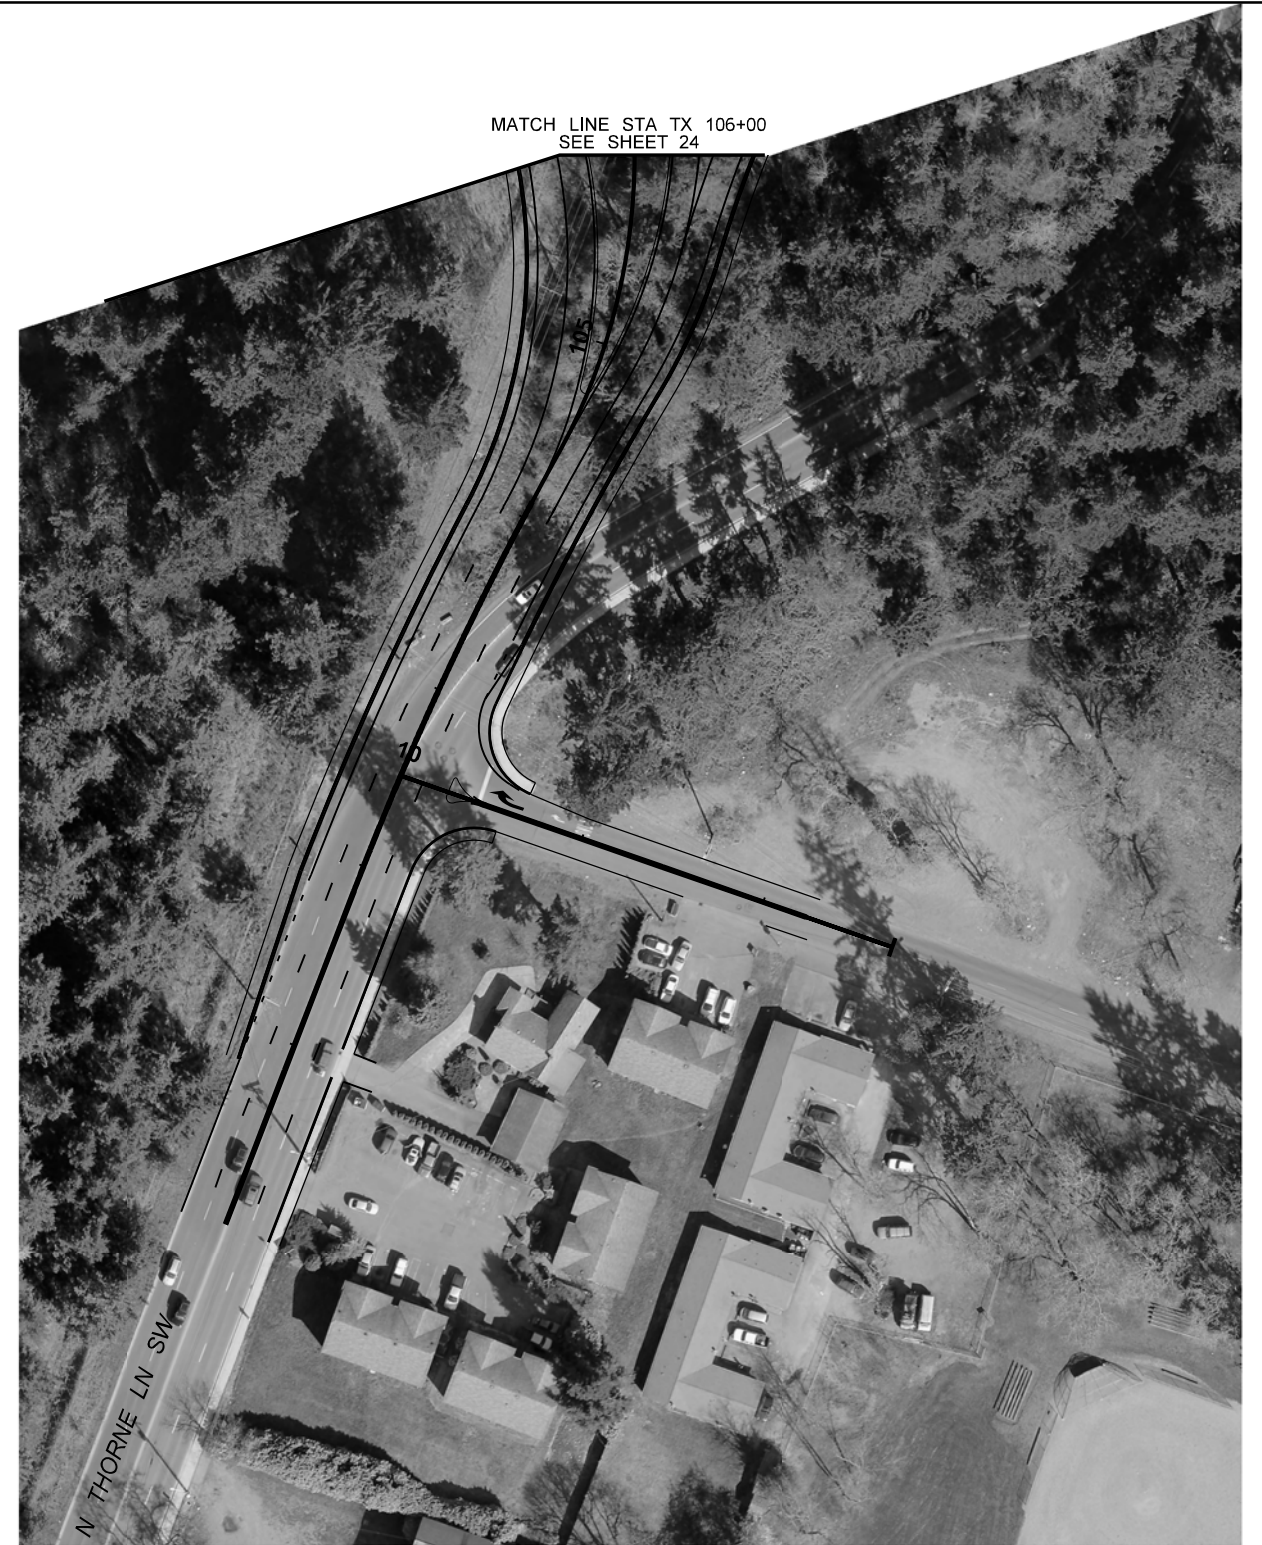

0 50 100
SCALE IN FEET

Washington State
Department of Transportation

LOCHNER

I-5
JBLM VICINITY
CONGESTION RELIEF PROJECT



3/3/2016
PLAN REF NO

SHEET
21
OF
30
SHEETS



MATCH LINE
STA ML 387+00
SEE SHEET 19

MATCH LINE
STA ML 401+00
SEE SHEET 23

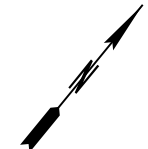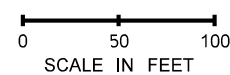

I-5
JBLM VICINITY
CONGESTION RELIEF PROJECT

3/3/2016
PLAN REF NO

SHEET
22
OF
30
SHEETS